

APPROVAL STATUS

REVISION	APPROVAL AGENCY	DATE	INITIALS
4	TC/MS	10\10\02	JT

ALL INFORMATION CONTAINED IN OR DISCLOSED BY THIS DOCUMENT IS CONFIDENTIAL AND PROPRIETARY, AND IS THE EXCLUSIVE INTELLECTUAL PROPERTY OF ROBERT ALLAN LTD. THIS DESIGN INFORMATION IS RESERVED FOR THE EXCLUSIVE USE OF THE CLIENT IDENTIFIED HEREON. ALL FURTHER DESIGN, USE, AND SALES RIGHTS ATTACHED THERETO ARE EXCLUSIVELY RESERVED BY ROBERT ALLAN LTD., AND ANY REPRODUCTION, COMMUNICATION OR DISTRIBUTION OF THIS INFORMATION IS PROHIBITED WITHOUT THE PRIOR WRITTEN CONSENT OF ROBERT ALLAN LTD. ABSOLUTELY NO MODIFICATIONS OR ALTERATIONS TO THIS DOCUMENT MAY BE MADE BY ANY PERSONS OR PARTY WITHOUT THE PRIOR WRITTEN CONSENT OF ROBERT ALLAN LTD.

53





**ROBERT ALLAN LTD.**  
 NAVAL ARCHITECTS AND MARINE ENGINEERS  
 230-1639 WEST 2nd AVE. VANCOUVER, B.C.

7	AS-FITTED DRAWING	DJH	DEC. 17/03
6	ENGINE POSITION UPDATED	DJH	DEC 20/02
5	CHANGE ENGINES, ADDED SEATING	TT	NOV 4, 02
4	SHEAR LINE ALTERATIONS	TT	AUG 26, 02
3	CONTRACT DESIGN	TT	JULY 11, 02
2	PRELIMINARY DESIGN ISSUE	TT	JUNE 11, 02
1	FIRST ISSUE	TT	MAY 31, 02


VESSEL  
**21m - ALUMINUM PASSENGER VESSEL**  
 CLIENT **NORTH-CO-CORP FERRY SERVICE LTD.**  
 TITLE  
**GENERAL ARRANGEMENT**

REV. No.	REVISIONS	BY	DATE	DRAWN BY TT	CHECKED GB, HFM	PROJECT No. 202-064	REV. 7
				DATE MAY 31, 02	SCALE 1:75	DWG. No. <b>30000</b> 1 OF 2	

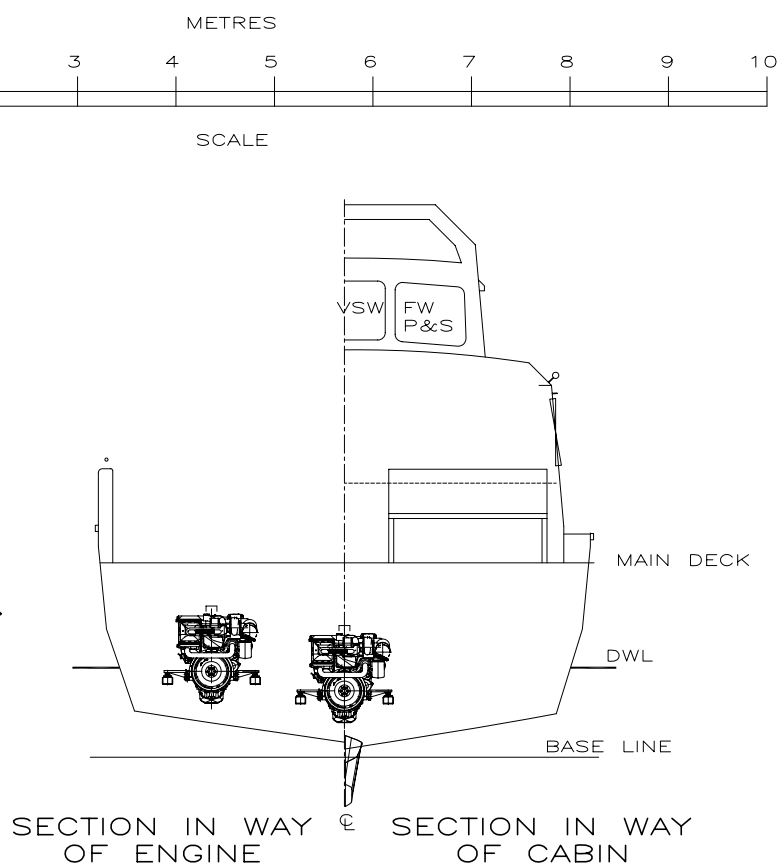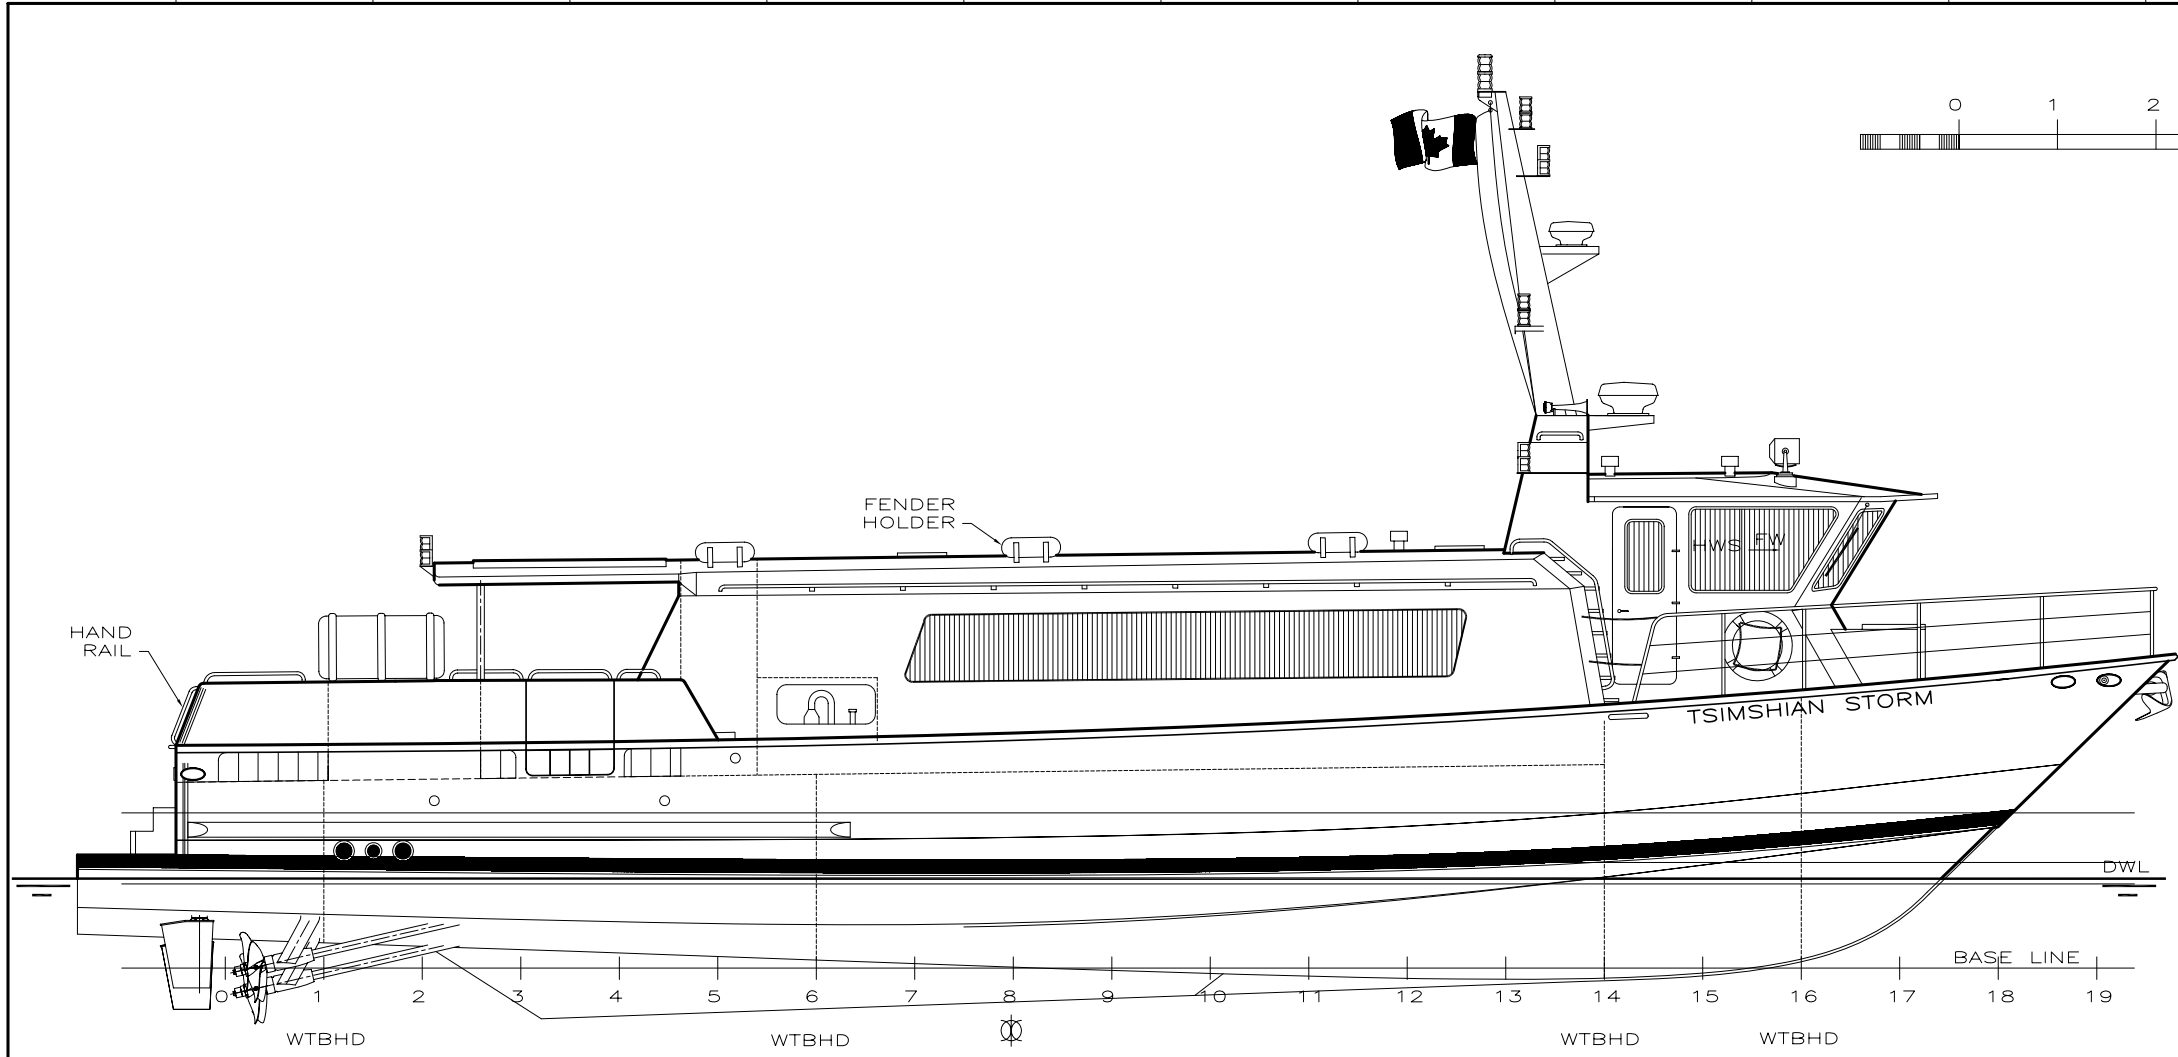

SECTION IN WAY OF ENGINE      SECTION IN WAY OF CABIN

OUTBOARD PROFILE

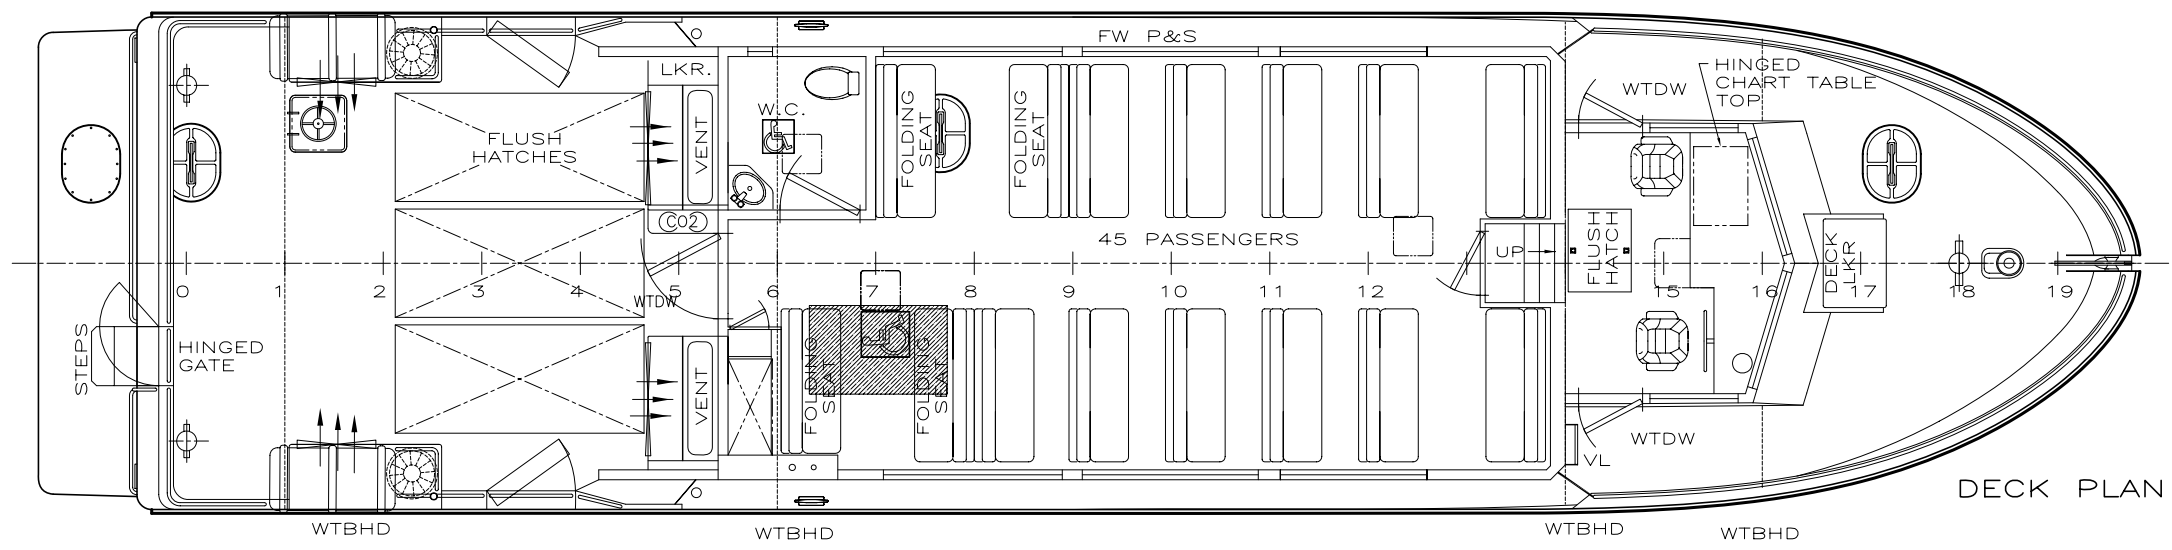

DECK PLAN

**PARTICULARS**

LENGTH O.A. HULL	21.30 m
LENGTH W.L.	18.90 m
BREADTH	5.00 m
DEPTH	2.30 m
DRAFT (BASELINE)	0.86 m
DRAFT (EXTREME)	1.41 m
CREW	2
PASSENGERS	45
POWER (3 X 440hp)	1320 hp
FUEL	3600 l
FRESH WATER	200 l
MAX DECK CARGO	1.8 MT
GROSS TONNAGE	56.45 GRT
HOME TRADE	3

TITLE			
<b>GENERAL ARRANGEMENT</b>			
SCALE	PROJECT No.	DWG. No.	SHEET
1:75	202-064	30000	2 OF 2
ROBERT ALLAN LTD.			REV.
			7